



Jean Guillaume Weis
3 x 20

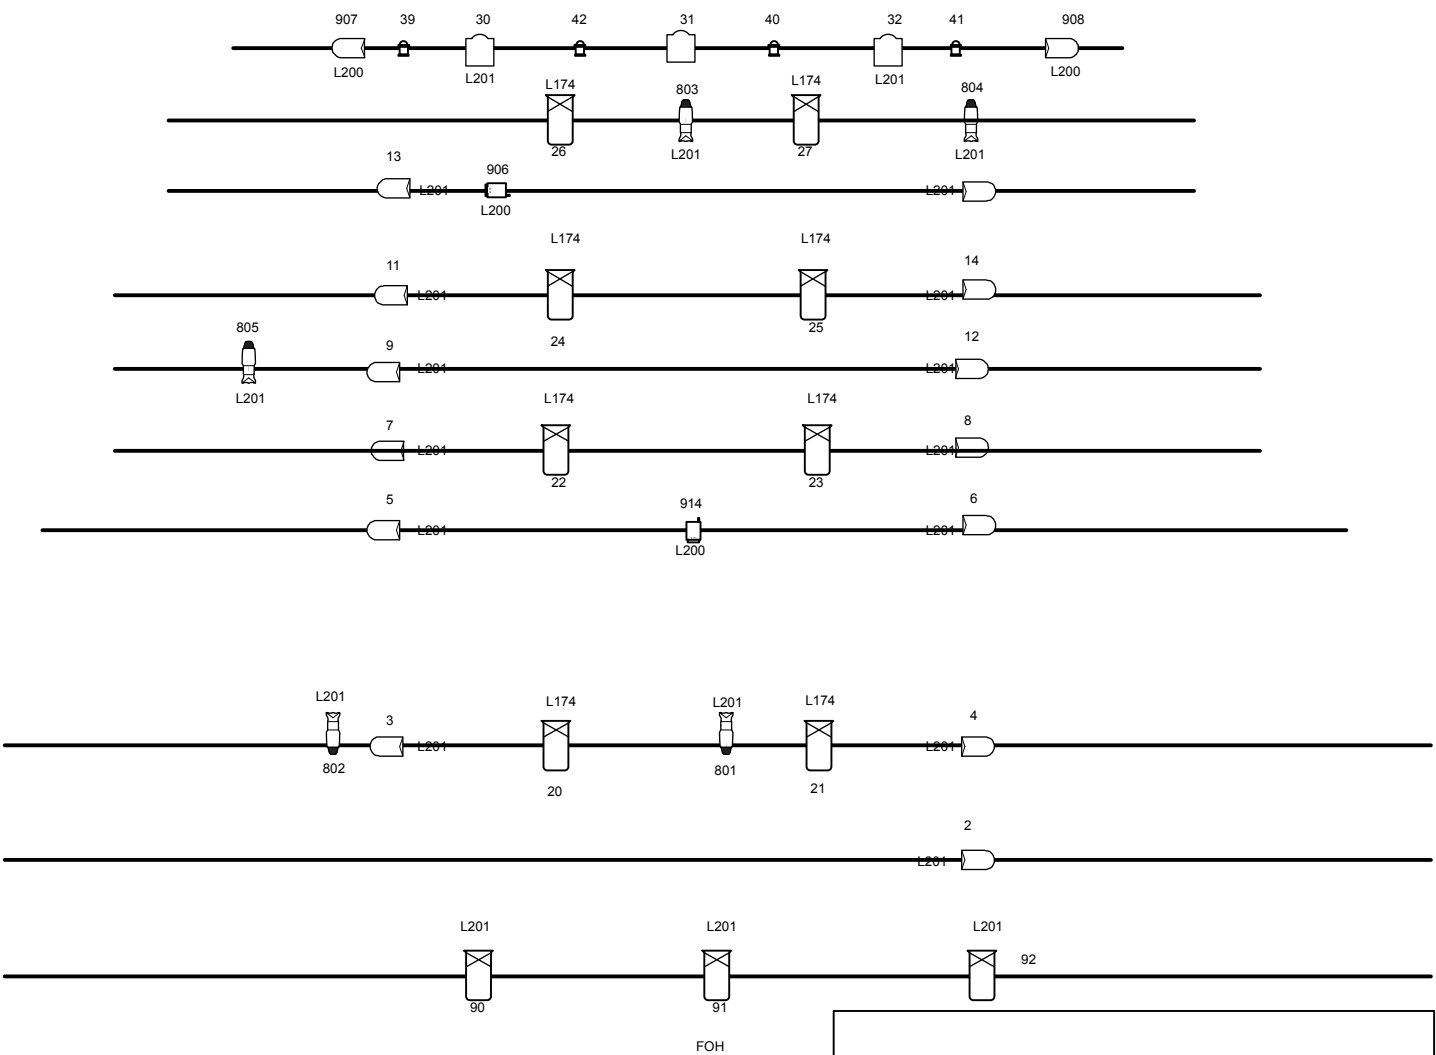

FOH

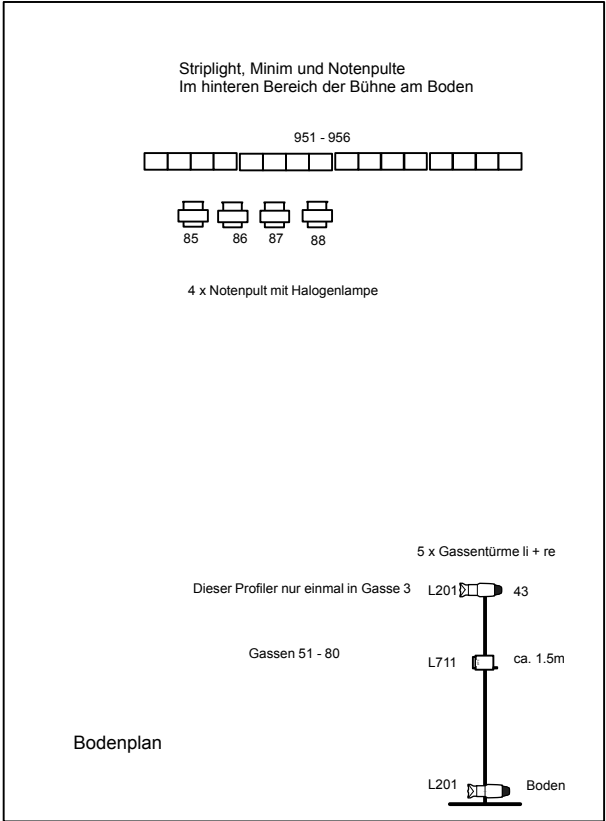

3 x 20 Jean Guillaume Weis
Allgemeiner Lichtplan

1 : 100

- | | | | |
|--|-----------------------|--|-----------------------|
| | 3 x 2 KW PC Torblende | | 8 x Profiler 50°, 2KW |
| | 12 x PC 1.2KW | | 16 x ETC 750W 50° |
| | 4 x Pinspot | | 4 x Minim 500 W |
| | 15 x Par64 CP62 | | 6m Striplight |

Licht Lutz Deppe
info@lutzdeppe.com
+49 172 60 83 400